


WAL-MART
SUPERCENTER



WAL-MART
PARKING

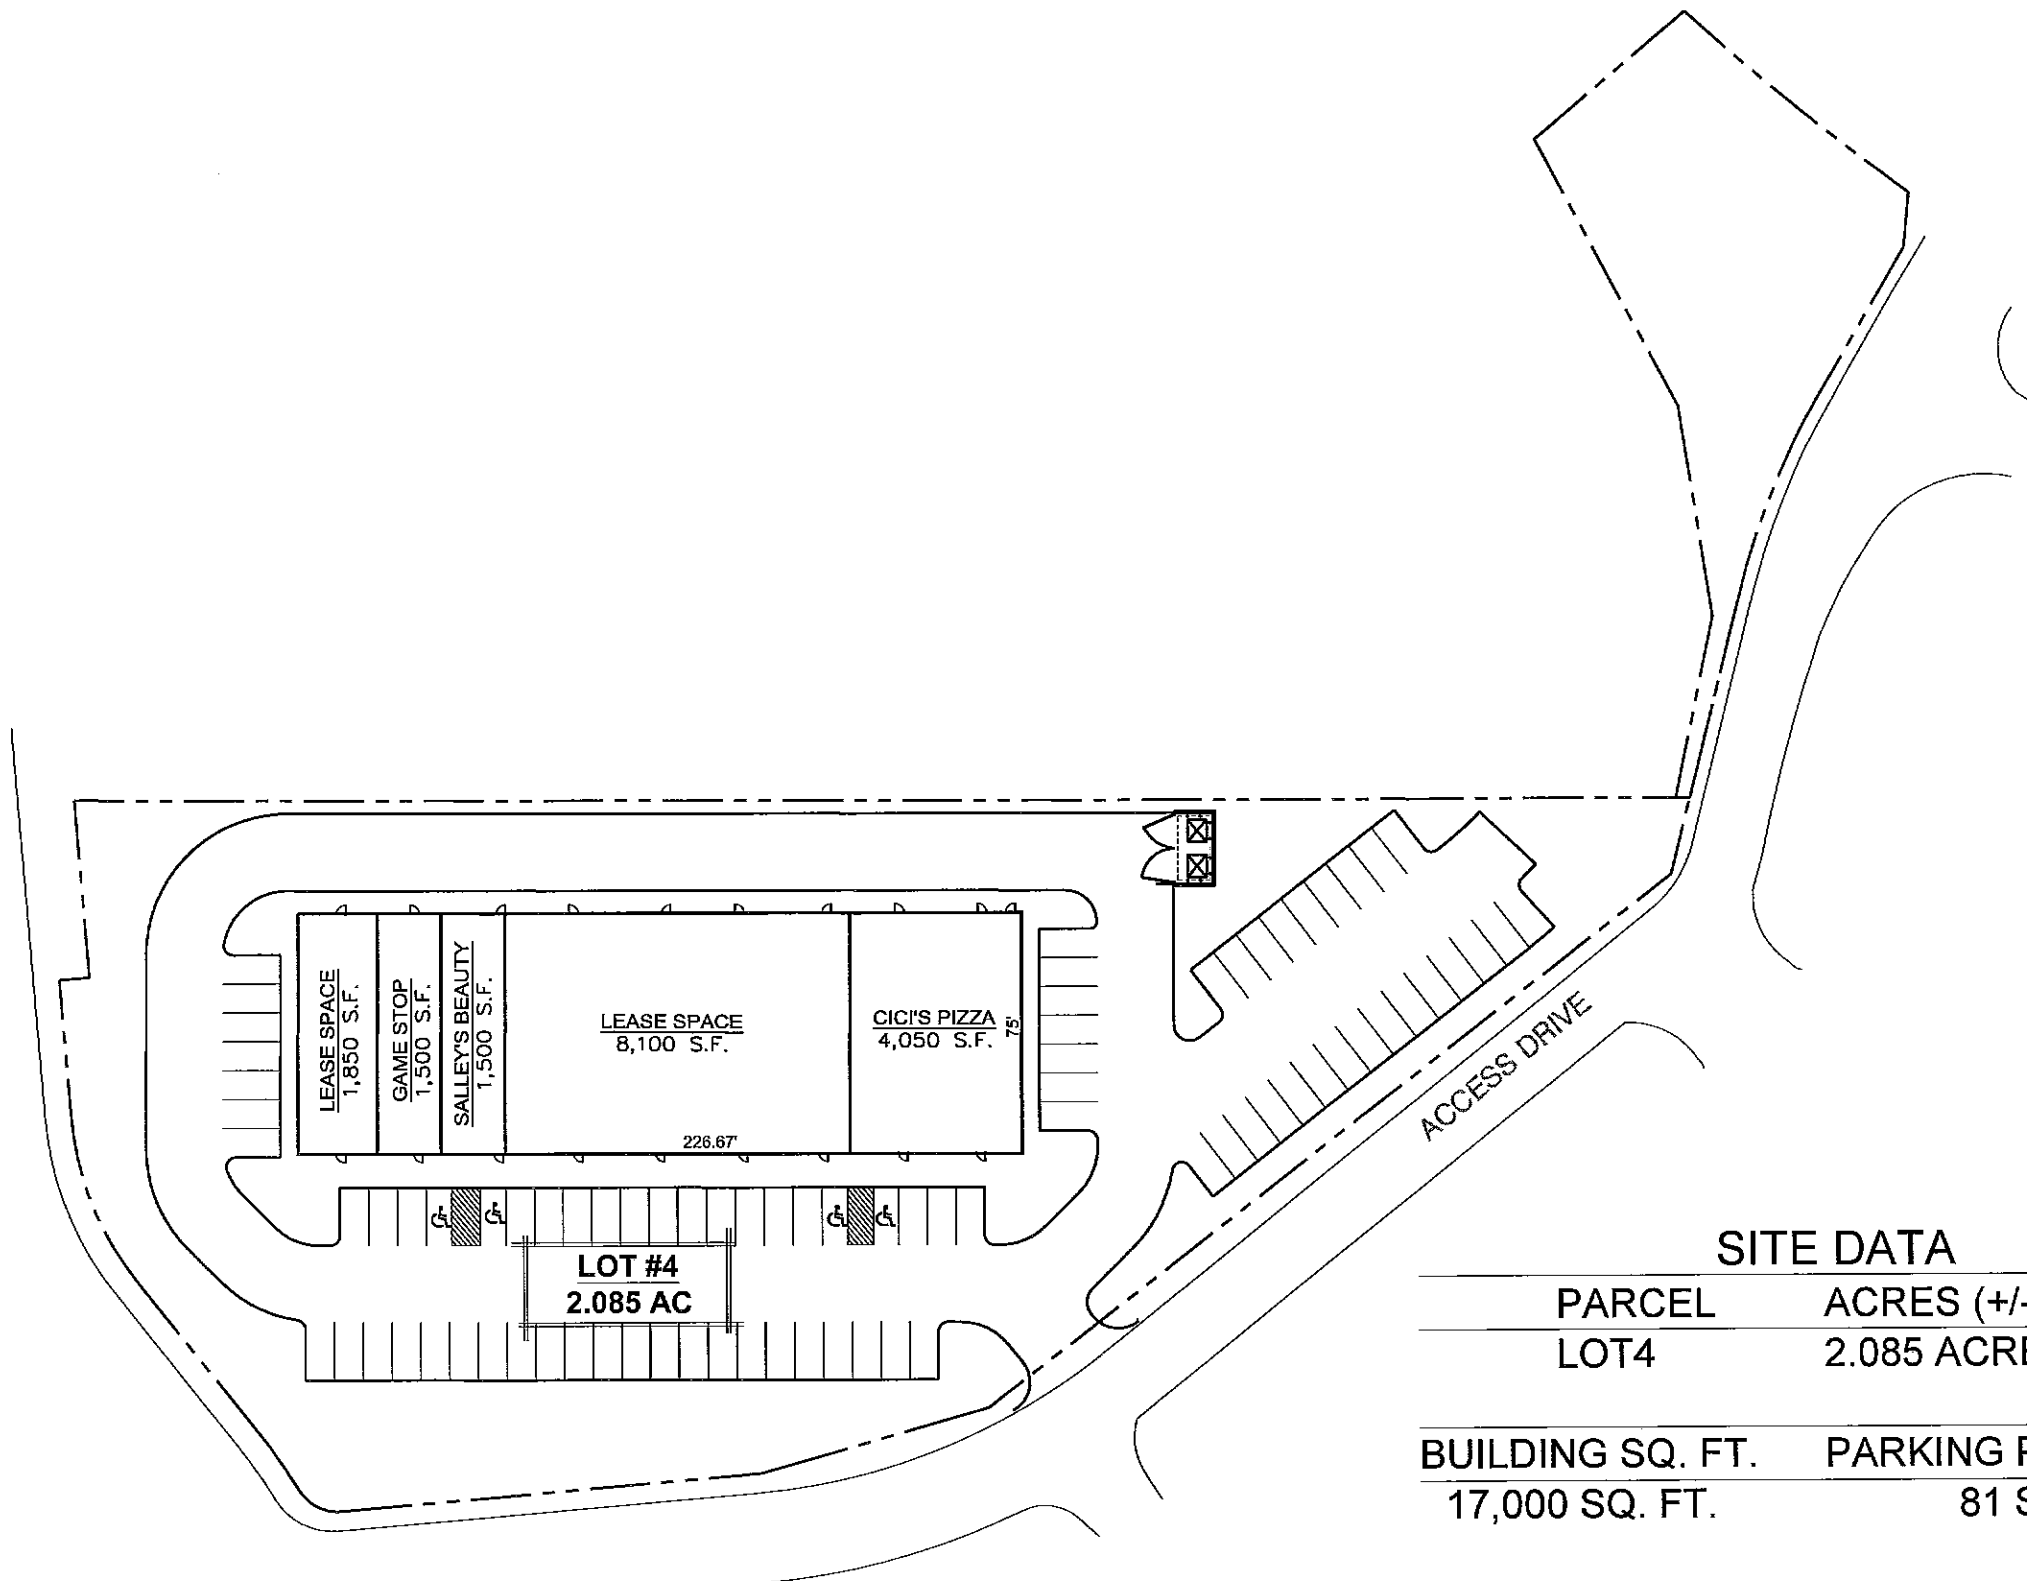

SITE DATA

PARCEL	ACRES (+/-)
LOT4	2.085 ACRES
BUILDING SQ. FT.	PARKING PROVIDED
17,000 SQ. FT.	81 SPACES

NORTH HILL CROSSING

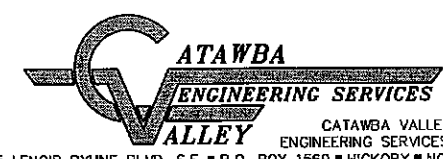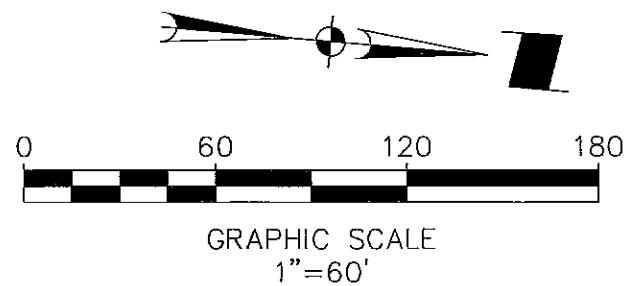

CATAWBA VALLEY
ENGINEERING SERVICES, P.L.L.C.
675 LENOIR RYHNE BLVD. S.E. • P.O. BOX 1569 • HICKORY • NC 28603
PHONE ■ (828)485-2752 FAX ■ (828)327-6678

SITE PLAN						
NORTH HILL CROSSING						
NC HWY 321 SOUTH						
LENOIR, NC 28645						
DESIGN	DRAWN	DATE	SCALE	NOTES	FILE	PROJ. NO.
HJM	CVS	9/2008	1" = 60'			0729

©Copyright 2008 Catawba Valley Engineering Services, P.L.L.C. All Rights Reserved. This drawing is the property of Catawba Valley Engineering Services, P.L.L.C. No part of this drawing may be reproduced, stored in a retrieval system, or transmitted in any form or by any means, without the prior written permission of Catawba Valley Engineering Services, P.L.L.C. is prohibited.